


# Ist-Zustand Q30

Ise / Alte Ise

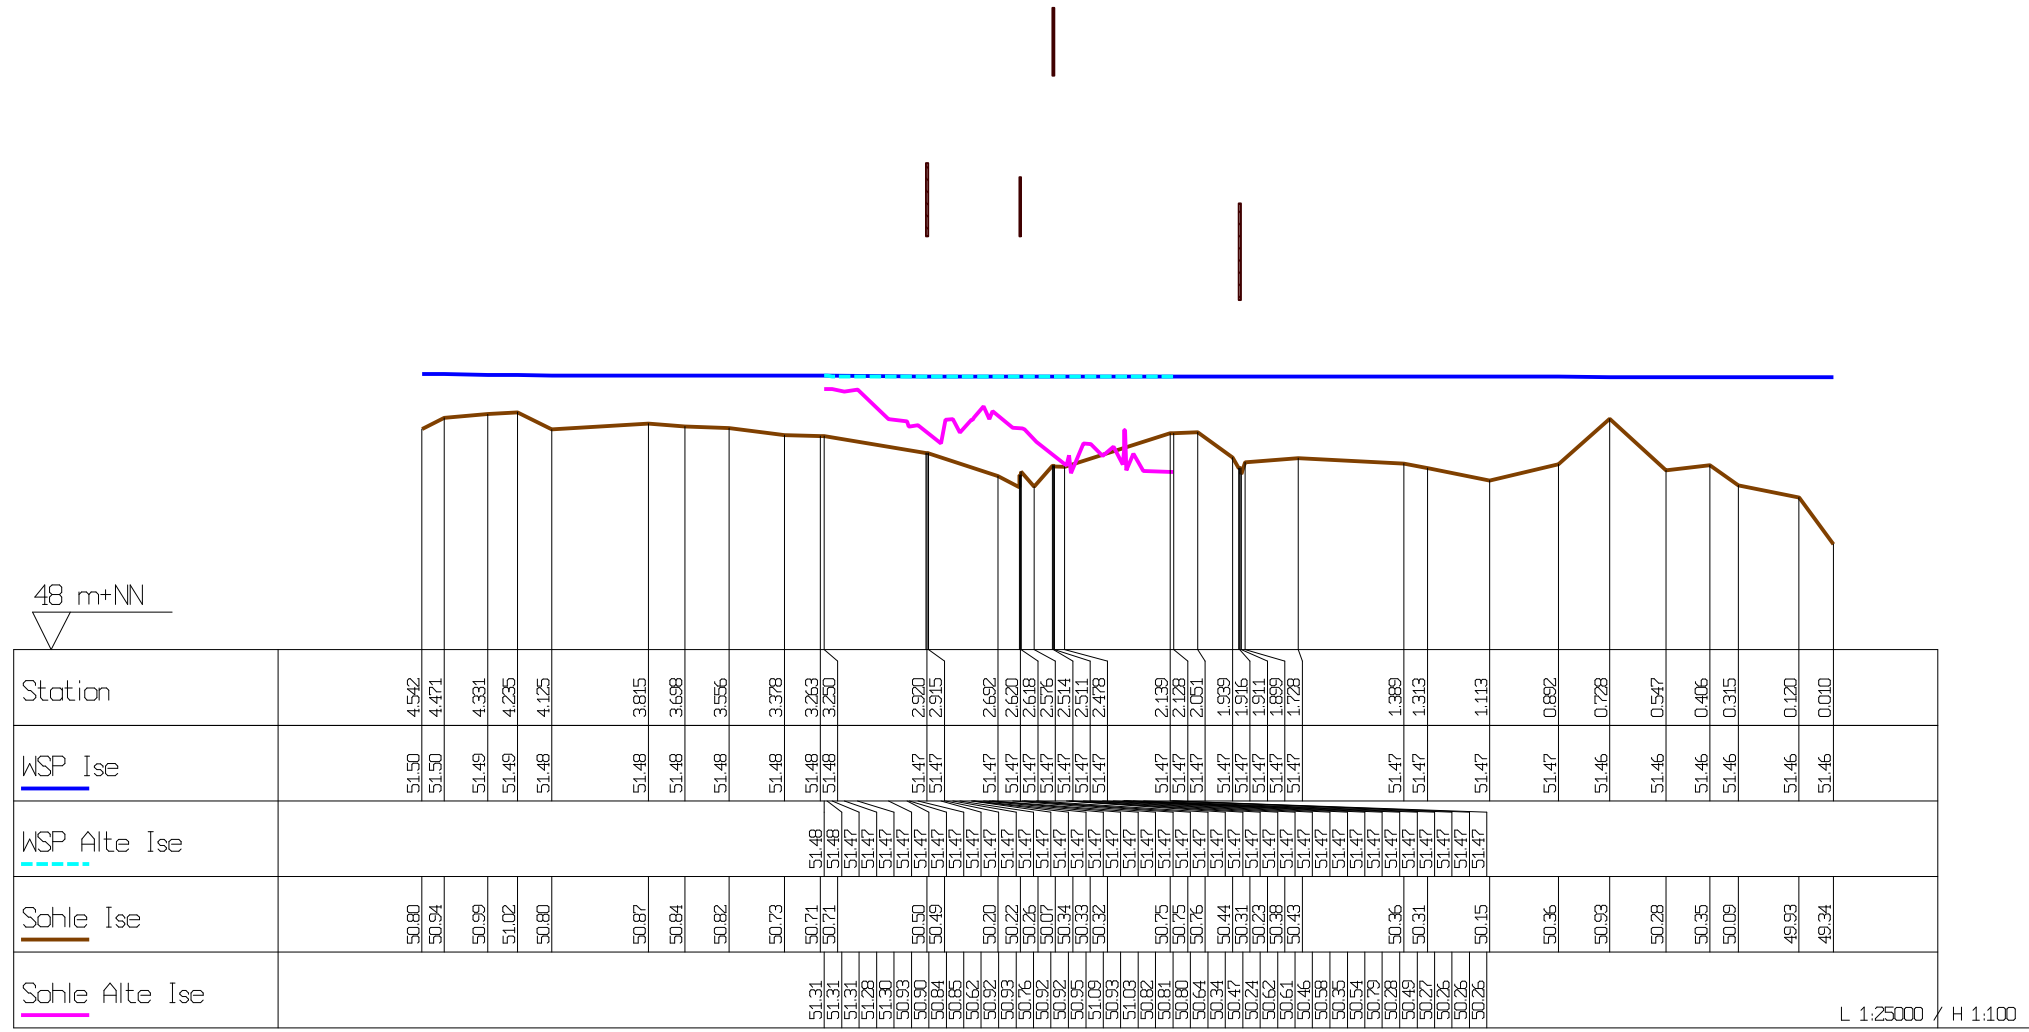

L 1:25000 / H 1:100