


Ist-Zustand QbIse

Ise / Alte Ise

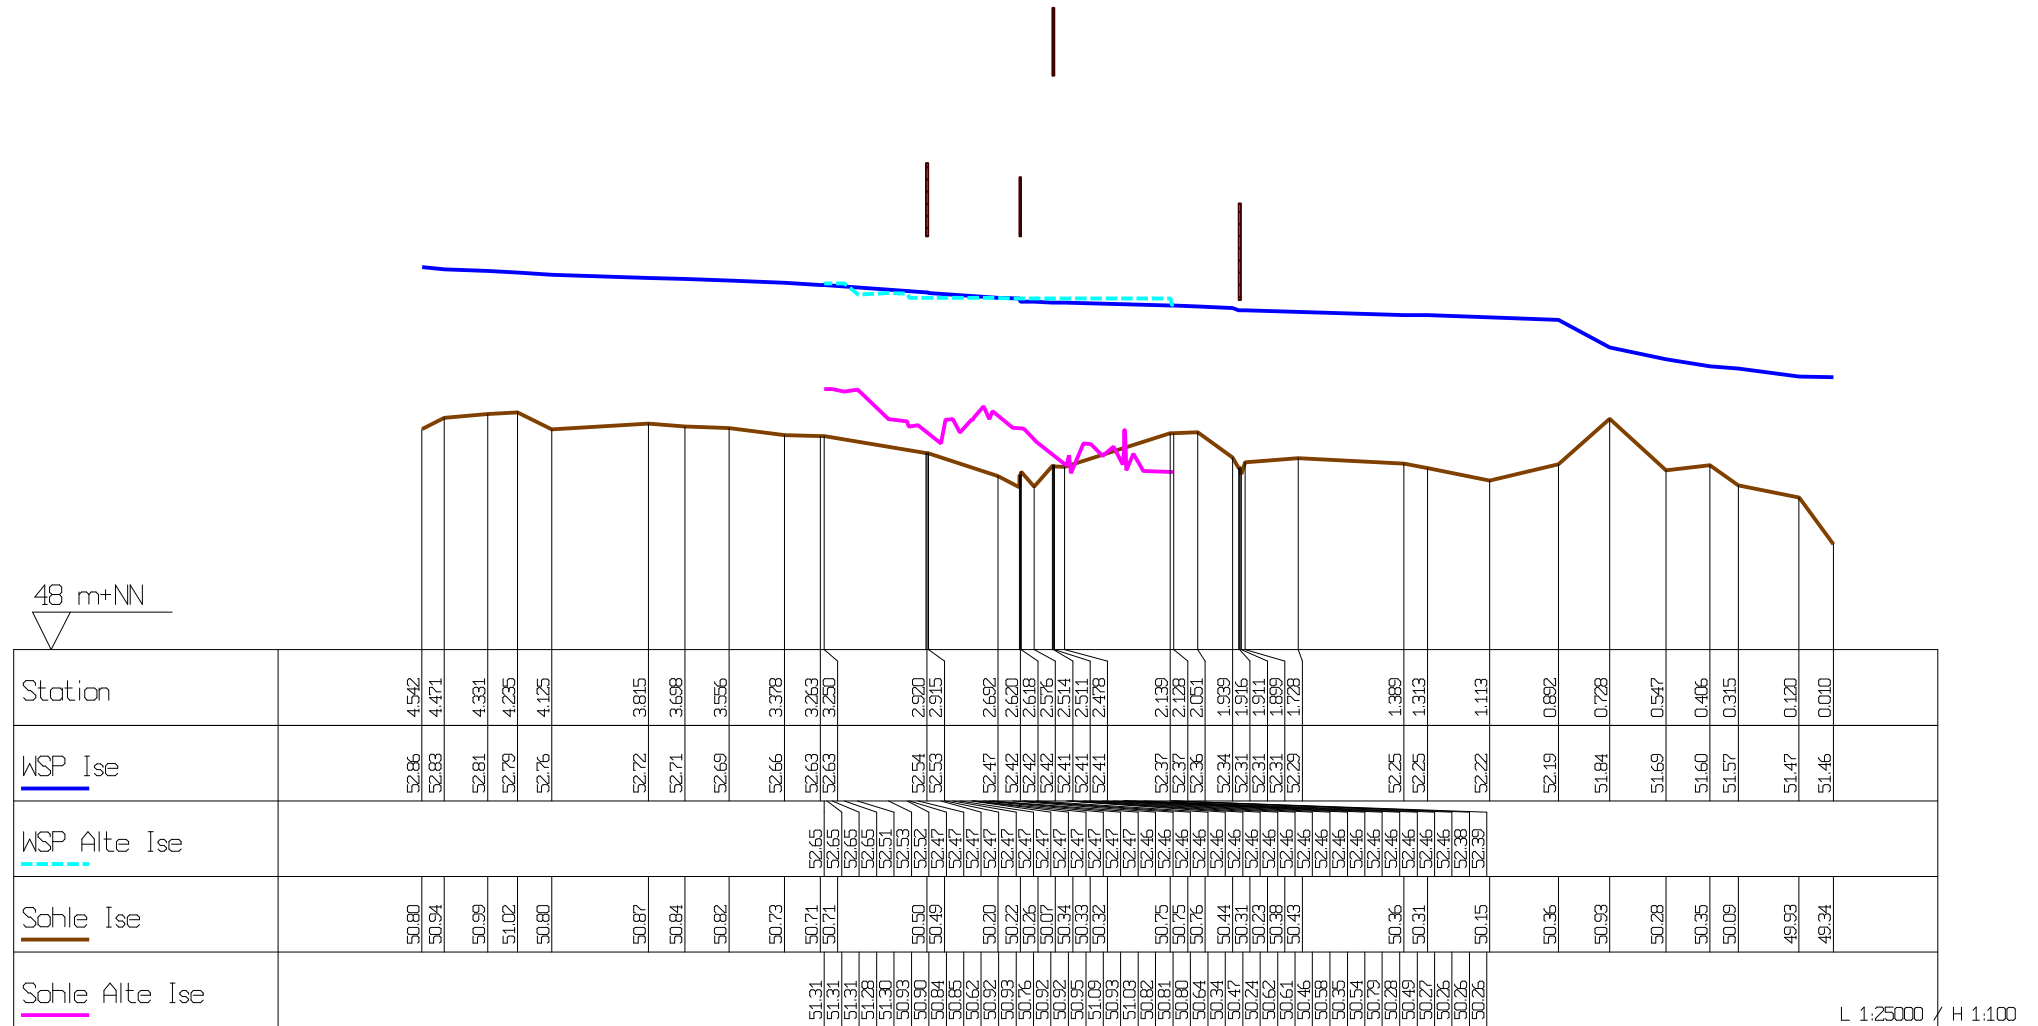

L 1:25000 / H 1:100