


# Vgl. Ist-Zustand / Plan-Zustand Q330

Alte Ise

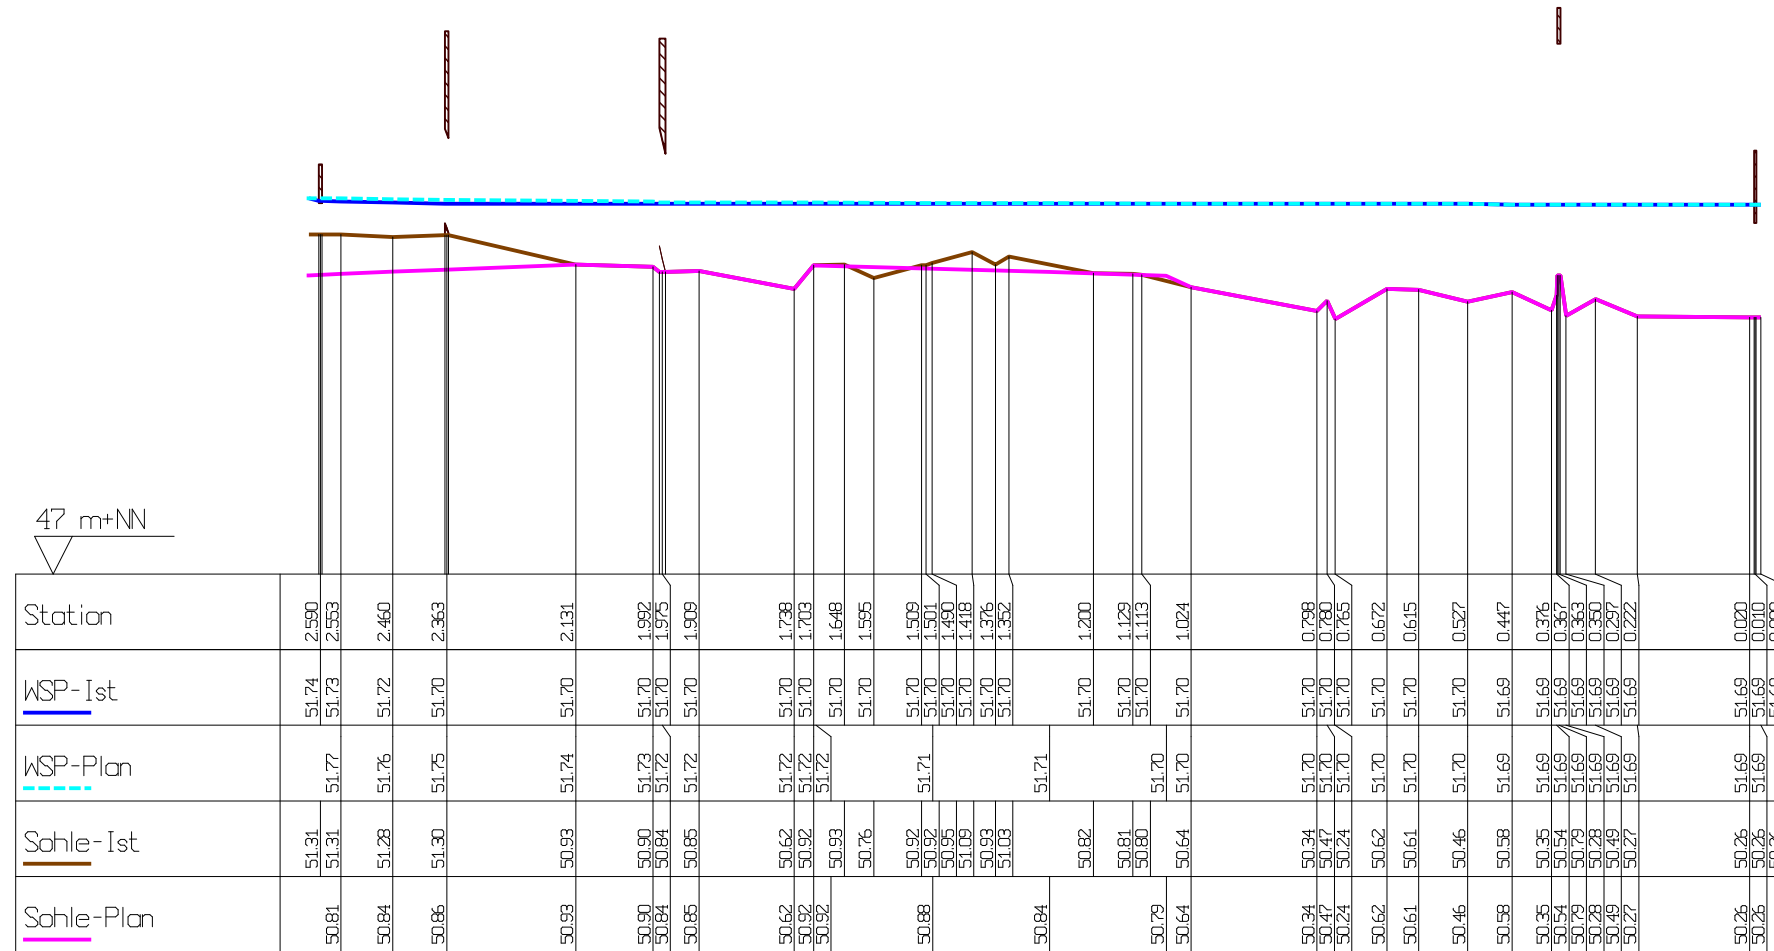

47 m+NN

L 1:14000 / H 1:100

Anlage 4.3.2